


A-8 TRASH ENCLOSURE ELEVATIONS

1/8" = 1'-0"

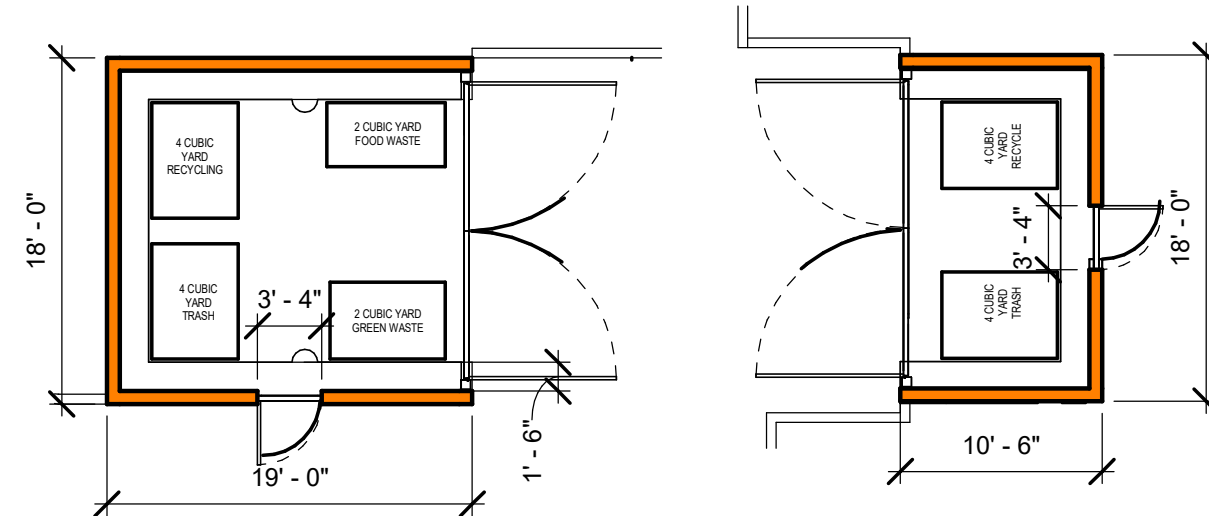


A-9 TRASH ENCLOSURE PLANS

1" = 10'-0"



SOUTH ELEVATION

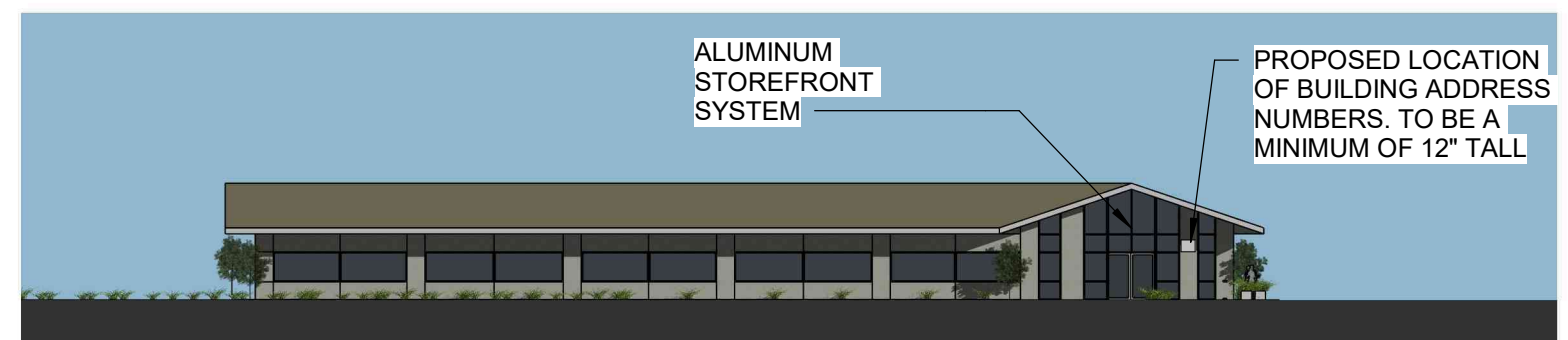

WEST ELEVATION



NORTH ELEVATION



EAST ELEVATION

A-7 MEDICAL OFFICE ELEVATIONS

1/32" = 1'-0"