


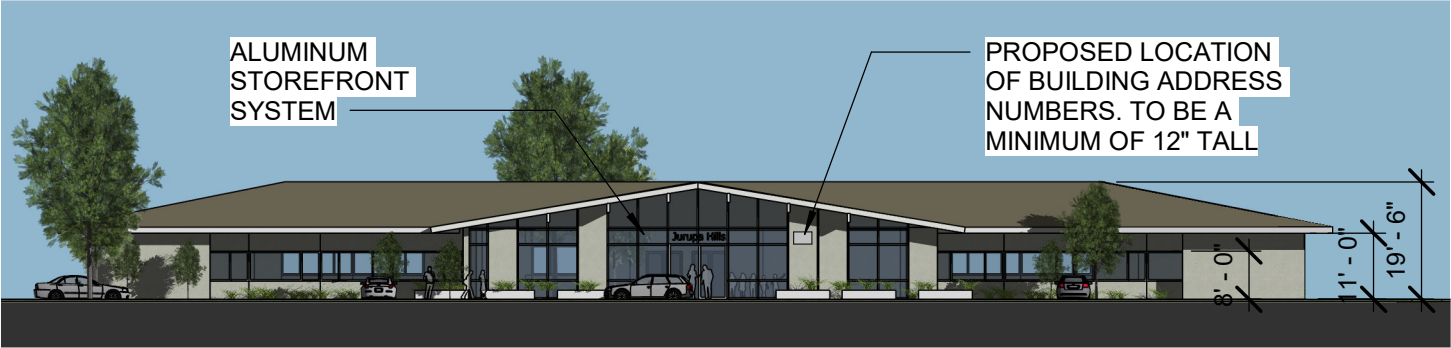

SOUTH ELEVATION



NORTH ELEVATION




WEST ELEVATION



EAST ELEVATION



CONCRETE TILE ROOF

 

OFF-WHITE PAINT FOR TRIM



SMOOTH TEXTURED STUCCO - BEIGE



WINDOWS WITH WHITE MULLIONS



ALUMINUM STOREFRONT SYSTEM

A-6 SNF ELEVATIONS
1/32" = 1'-0"